


LEGEND

- PV MODULES:
- PV MODULES
 - POWER CONVERSION STATION
 - SUBSTATION
 - SECURITY FENCE
 - GRAVEL ROAD
 - NON-BUILDABLE AREA
 - TEMPORARY CONSTRUCTION STAGING AREA
 - UPGRADED MUNICIPAL RANGE ROAD
 - CATTLE GUARD
 - RESIDENCE WITHIN 800m OF SITE
 - TRANSMISSION LINES
 - COLLECTION LINES

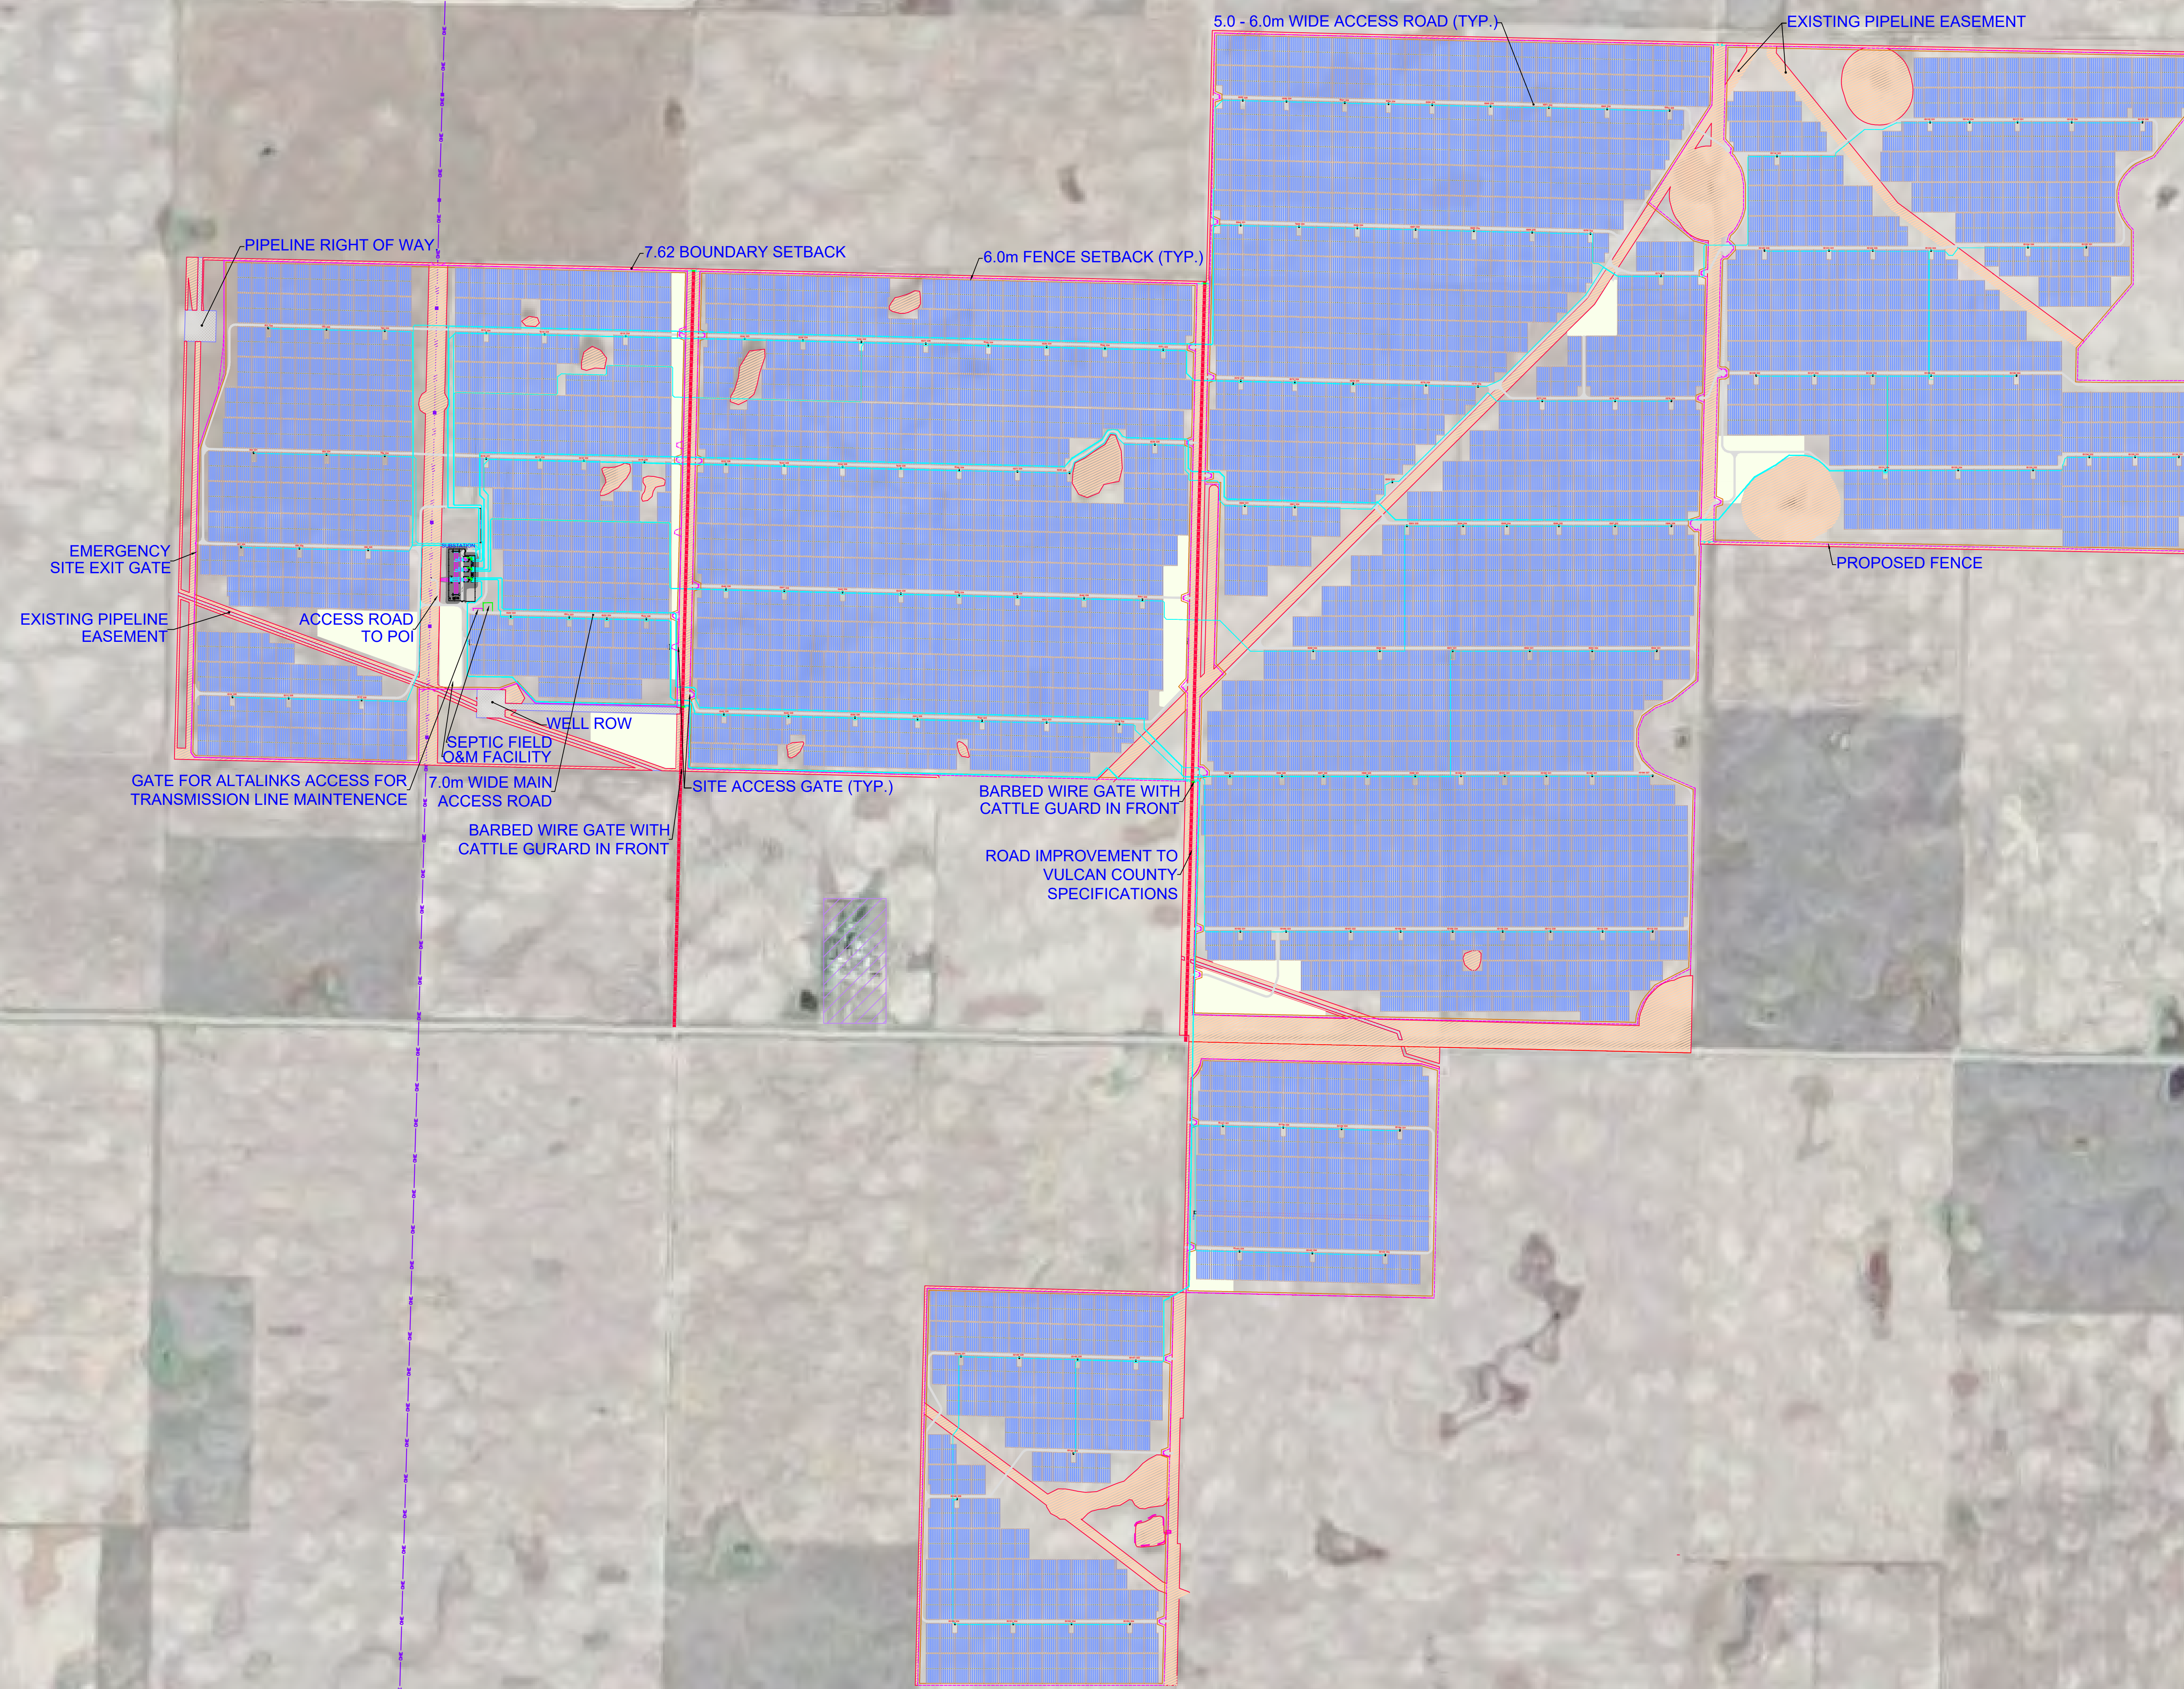

TOTAL FENCE LENGTH: 37,437 m
TOTAL FENCED AREA: 1347.4637 ha
TOTAL ROAD LENGTH: 43,866 m
(INTERNAL SS & POI ROADS INCLUDED)

FIGURE TITLE:

PRELIMINARY LAYOUT


NOTE: LAYOUT SHOWN IS NOT FOR CONSTRUCTION

FIGURE NUMBER:



FIGURE 1

Date: Oct 5, 2020
Plot Scale: 10000:1 on 36" x 48"
Sheet Title: Travers Solar Site Layout Overall
Job No.: GGP-01
Sheet No.: 1

Google Earth

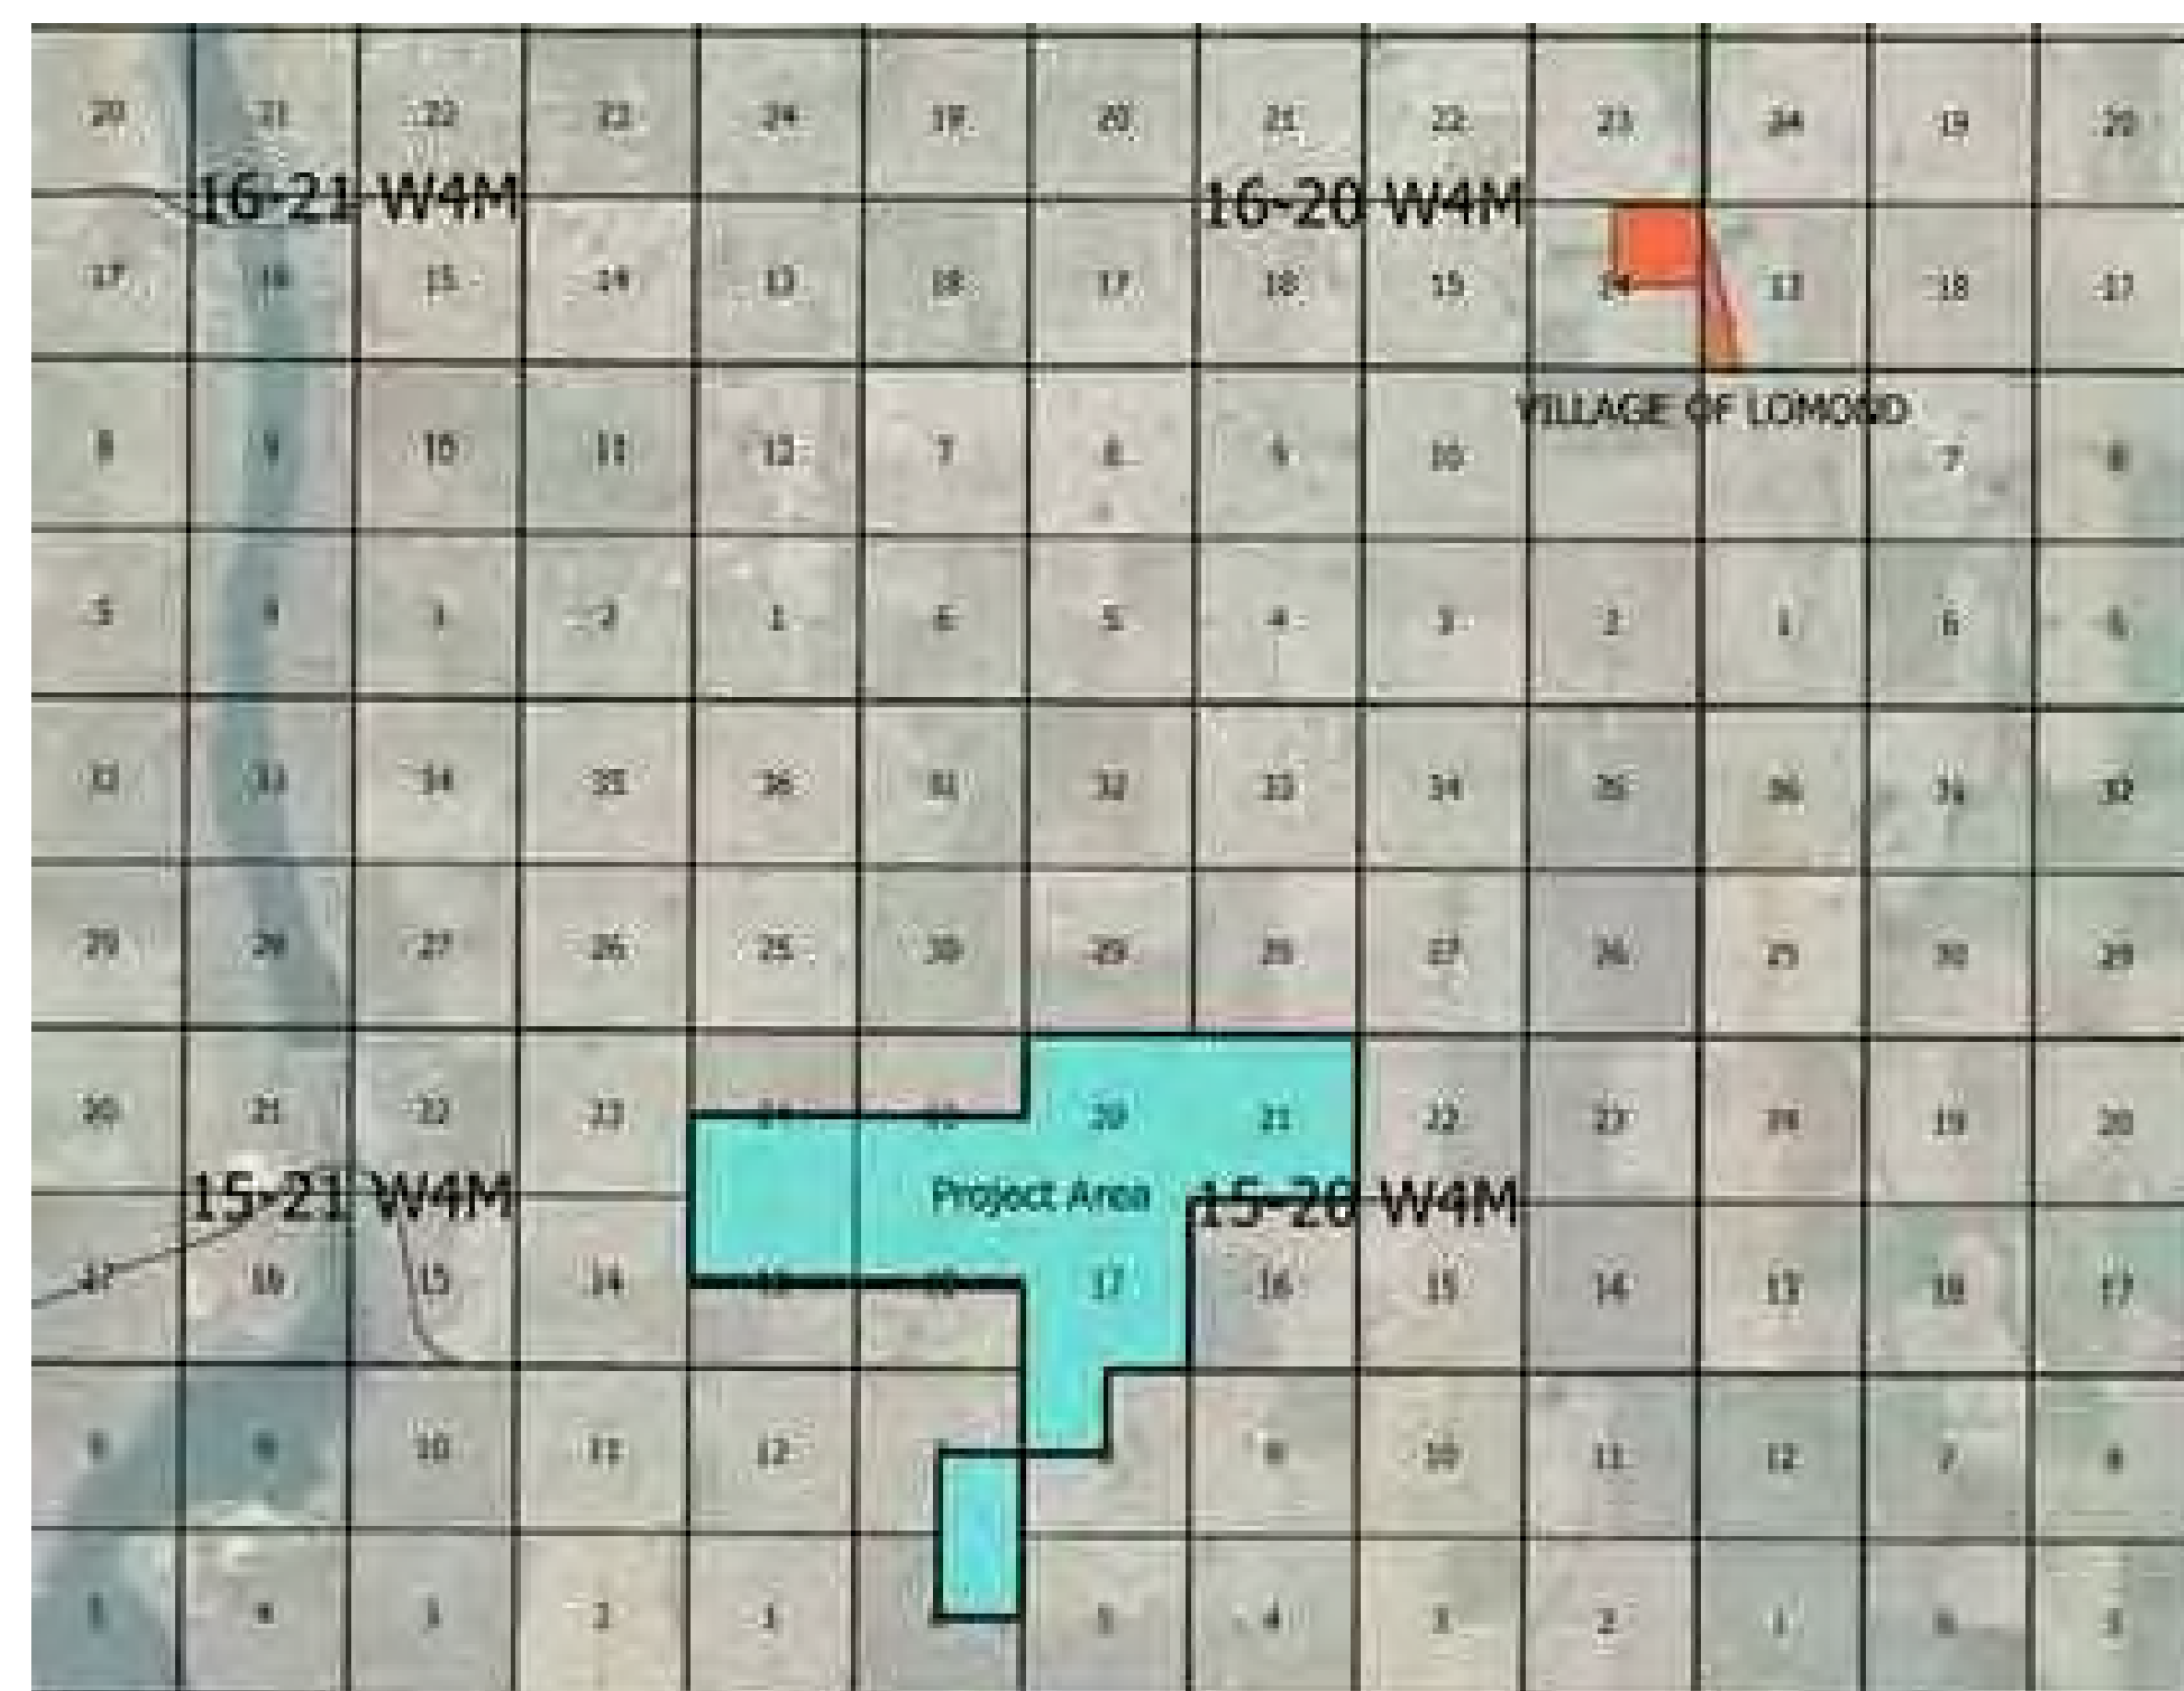

KEYPLAN

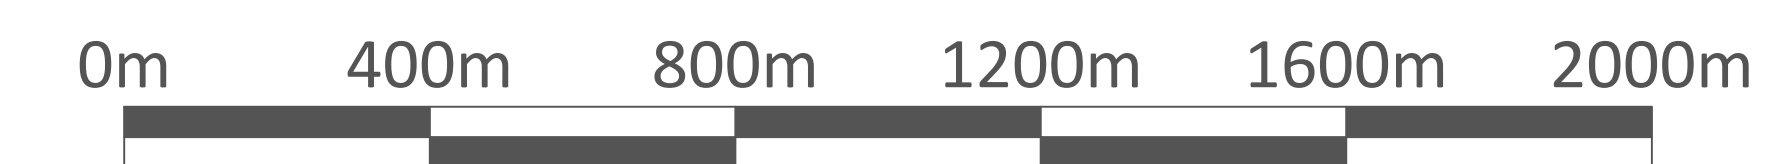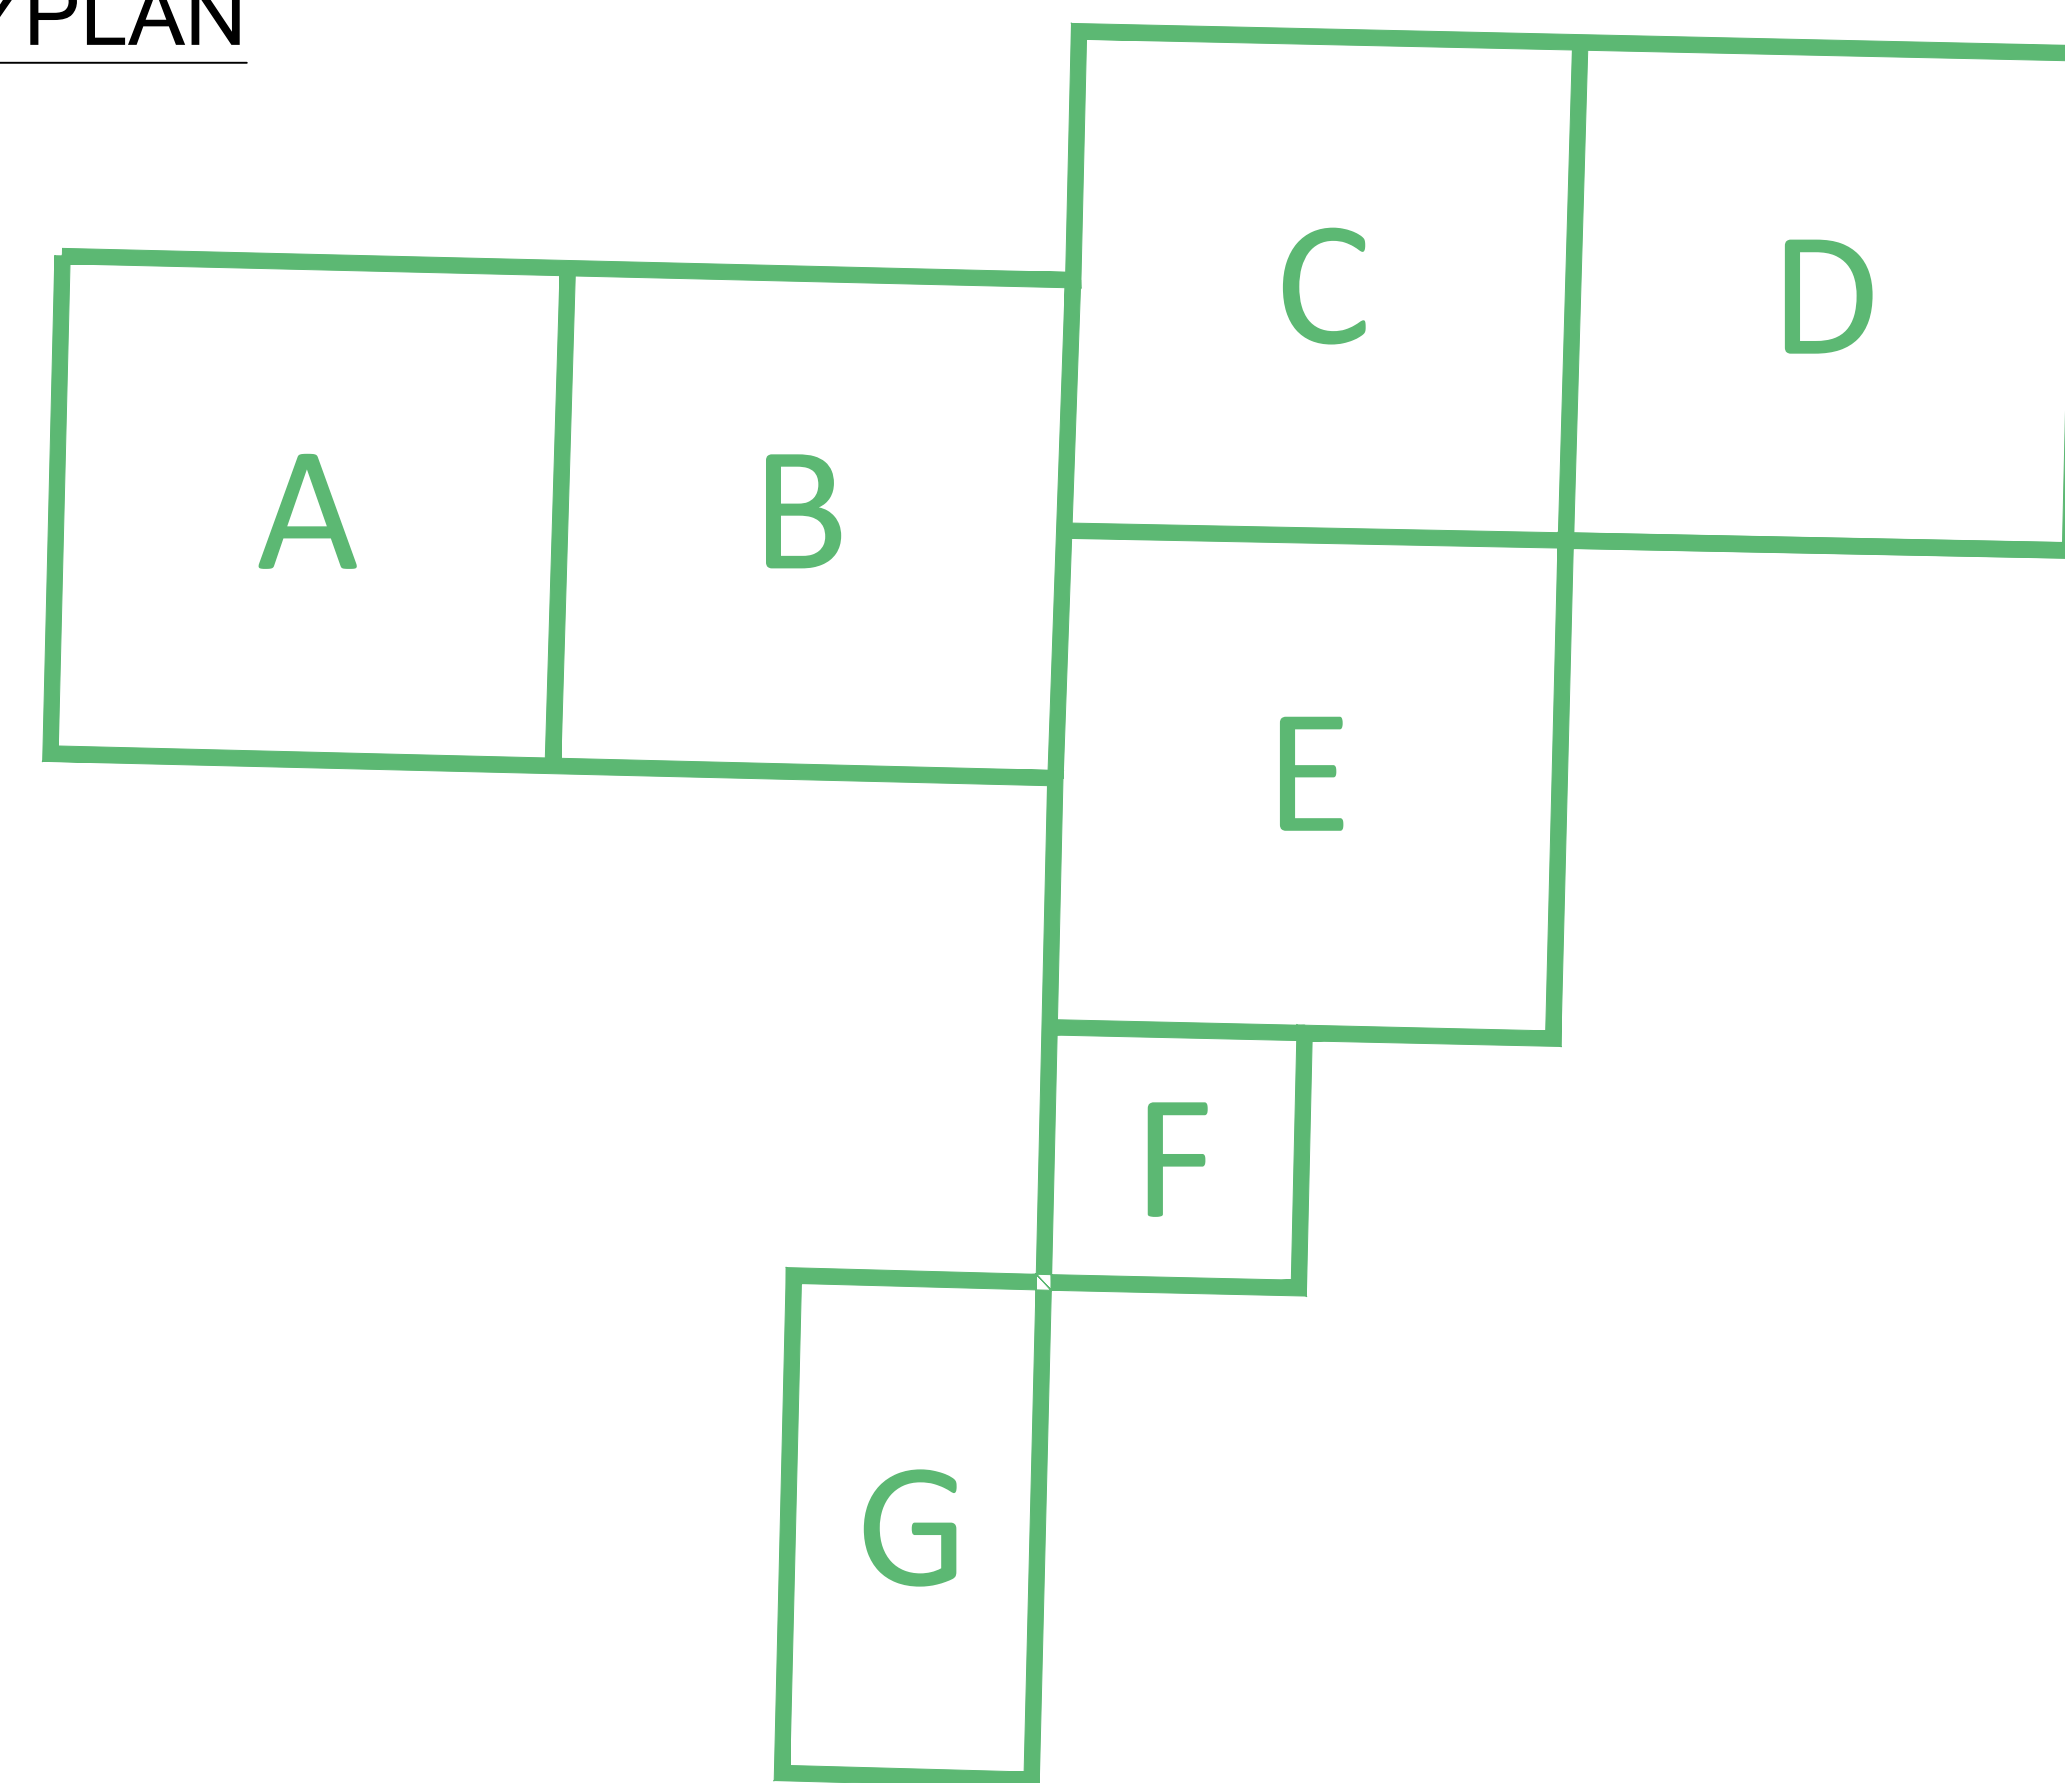

SINGLE AXIS TRACKER PROFILE VIEW

